

MATCHLINE SEE SHEET 8


SCALE: 1" = 100'

CUT AREA

2600 sq ft

CUT AREA

VERTICAL SCALE: 1" = 20' HORIZONTAL SCALE: 1" = 100'

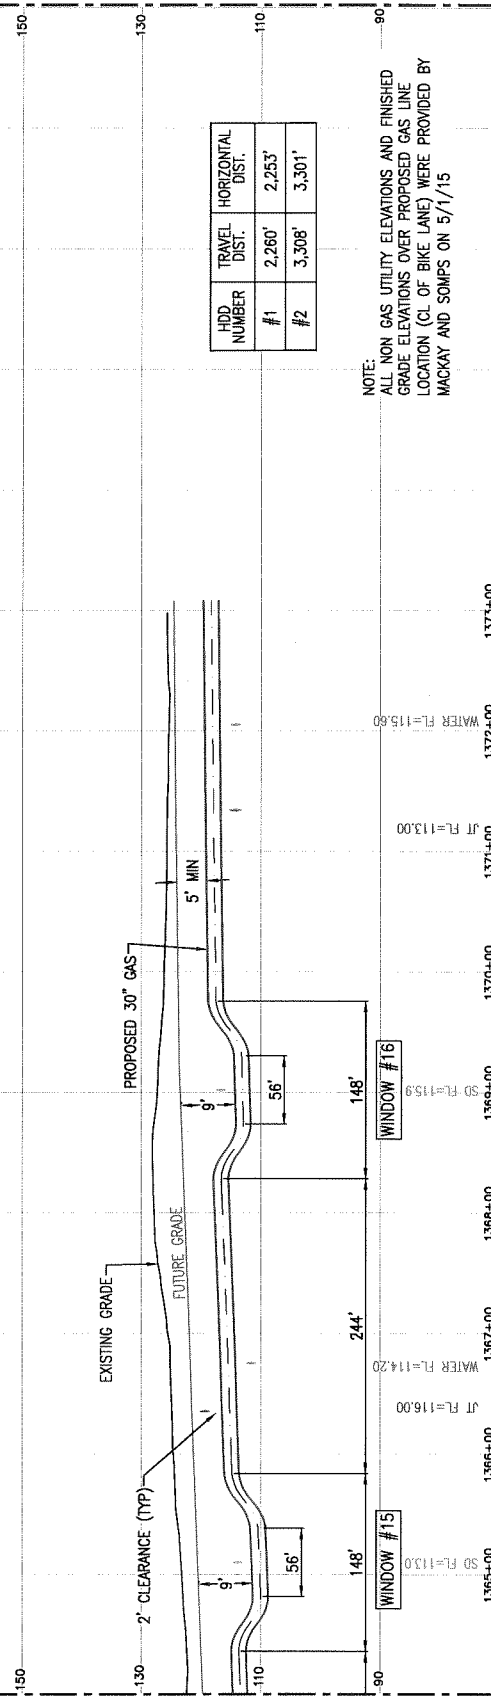

UDD NUMBER	TRAVEL DIST.	HORIZONTAL DIST.
#1	2,260'	2,253'
#2	3,308'	3,301'

NOTE:  
ALL NON GAS UTILITY ELEVATIONS AND FINISHED GRADE ELEVATIONS OVER PROPOSED GAS LINE LOCATION (CL OF BIKE LANE) WERE PROVIDED BY MACKAY AND SOMPS ON 5/1/15



ENGINEERING & CONSULTING  
130 AMERICAN AVENUE SUITE 104  
CHICO, CA 95926  
(530) 853-9711  
www.gtsinc.us

DATE LAST WORKED ON  
02/09/2016

DRAWING NUMBER  
GTS-12259-36F

SHEET  
9 OF 11

PG&E L-407 PHASE I  
BASELINE ROAD (SIERRA VISTA)  
E.I.R. ALIGNMENT PLAN/PROFILE FIGURE


PLACER COUNTY, CALIFORNIA

PROPOSED GAS PROFILE

PROPOSED GAS ALIGNMENT  
PROPOSED STORM DRAIN  
PROPOSED WATER  
PROPOSED JOINT TRENCH  
FIBER OPTIC

THIS DRAWING IS FOR THE PROPOSED ALIGNMENT. SCALE IS APPROXIMATE. LOCATION OF EXISTING AND PROPOSED UTILITIES IS APPROXIMATE. ALL DIMENSIONS ARE APPROXIMATE. ORIGINAL SOURCE: GOOGLE EARTH.

Load Restrictions for Crossing 30" O.D., 0.500" W.T., X-60		
Depth of Cover (FT)	Max Construction Load Per Half Axle (LBS)	
2	13,795	
3	22,961	
4	32,696	
5	43,193	
6	54,412	
7	65,606	
8	75,434	

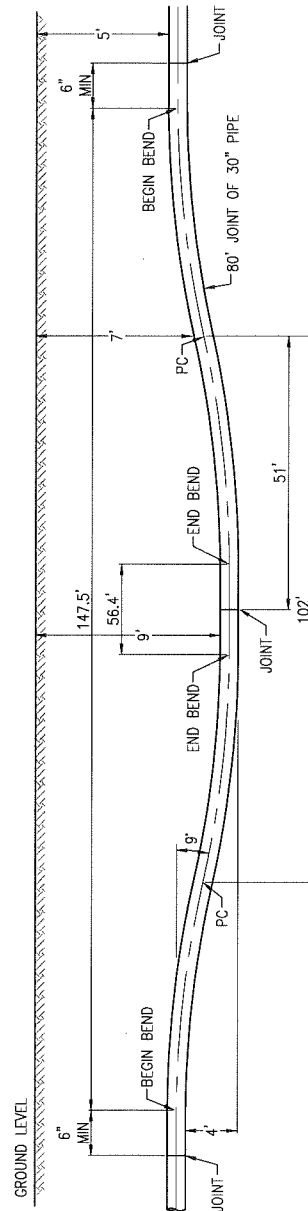

1" FIELD BEND EVERY 30"  
TYPICAL WINDOW DETAIL

THIS DRAWING IS FOR  
VISUAL REFERENCE ONLY.  
IT IS NOT TO BE USED FOR  
CONSTRUCTION OF EXISTING  
AND PROPOSED  
STRUCTURES, AND  
APPROXIMATE DIMENSIONS ARE  
APPROXIMATE. ORIGINAL  
DRAWING SIZE 11x17.  
IMAGE SIZE 11x17.000000  
EARTH



ENGINEERING & CONSULTING  
130 AMBER GROVE DRIVE, SUITE 134  
COSTA MESA, CA 92626  
(949) 833-8711  
www.gtsinc.us

DATE LAST WORKED ON  
02/09/2016

SCALE  
AS SHOWN

DRAWING NUMBER  
GTS-12259-35F

SHEET  
10 OF 11

PG&E L-407 PHASE I  
BASELINE ROAD (SIERRA VISTA)  
E.I.R. ALIGNMENT PLAN/PROFILE FIGURE

PLACER COUNTY, CALIFORNIA